

NOTES

- KEY**
- Common parts - Private residential demise
  - Common parts - RSL residential demise
  - Shared Private / RSL demise
  - Management company only



11 May 09	01	Final Issue
02 April 09	00	Information Issue
DATE	REV	DESCRIPTION

**Weston Williamson**


ARCHITECTS, PROJECT MANAGERS, DESIGN CONSULTANTS


43 Tanner Street  
 London  
 Tel 020 7403 2665  
 Fax 020 7403 2667  
 e-mail  
 team@westonwilliamson.com

PROJECT  
 Gedling Mission Hall Site,  
 Sweeney Crescent

DWG TITLE  
 First Floor - Conveyance Plan

SCALE 1:75 @ A1	DATE April 2009	DRAWN SMB	CHECKED SJH
JOB NO 474	DWG NO 2602	REV 01	

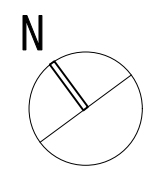

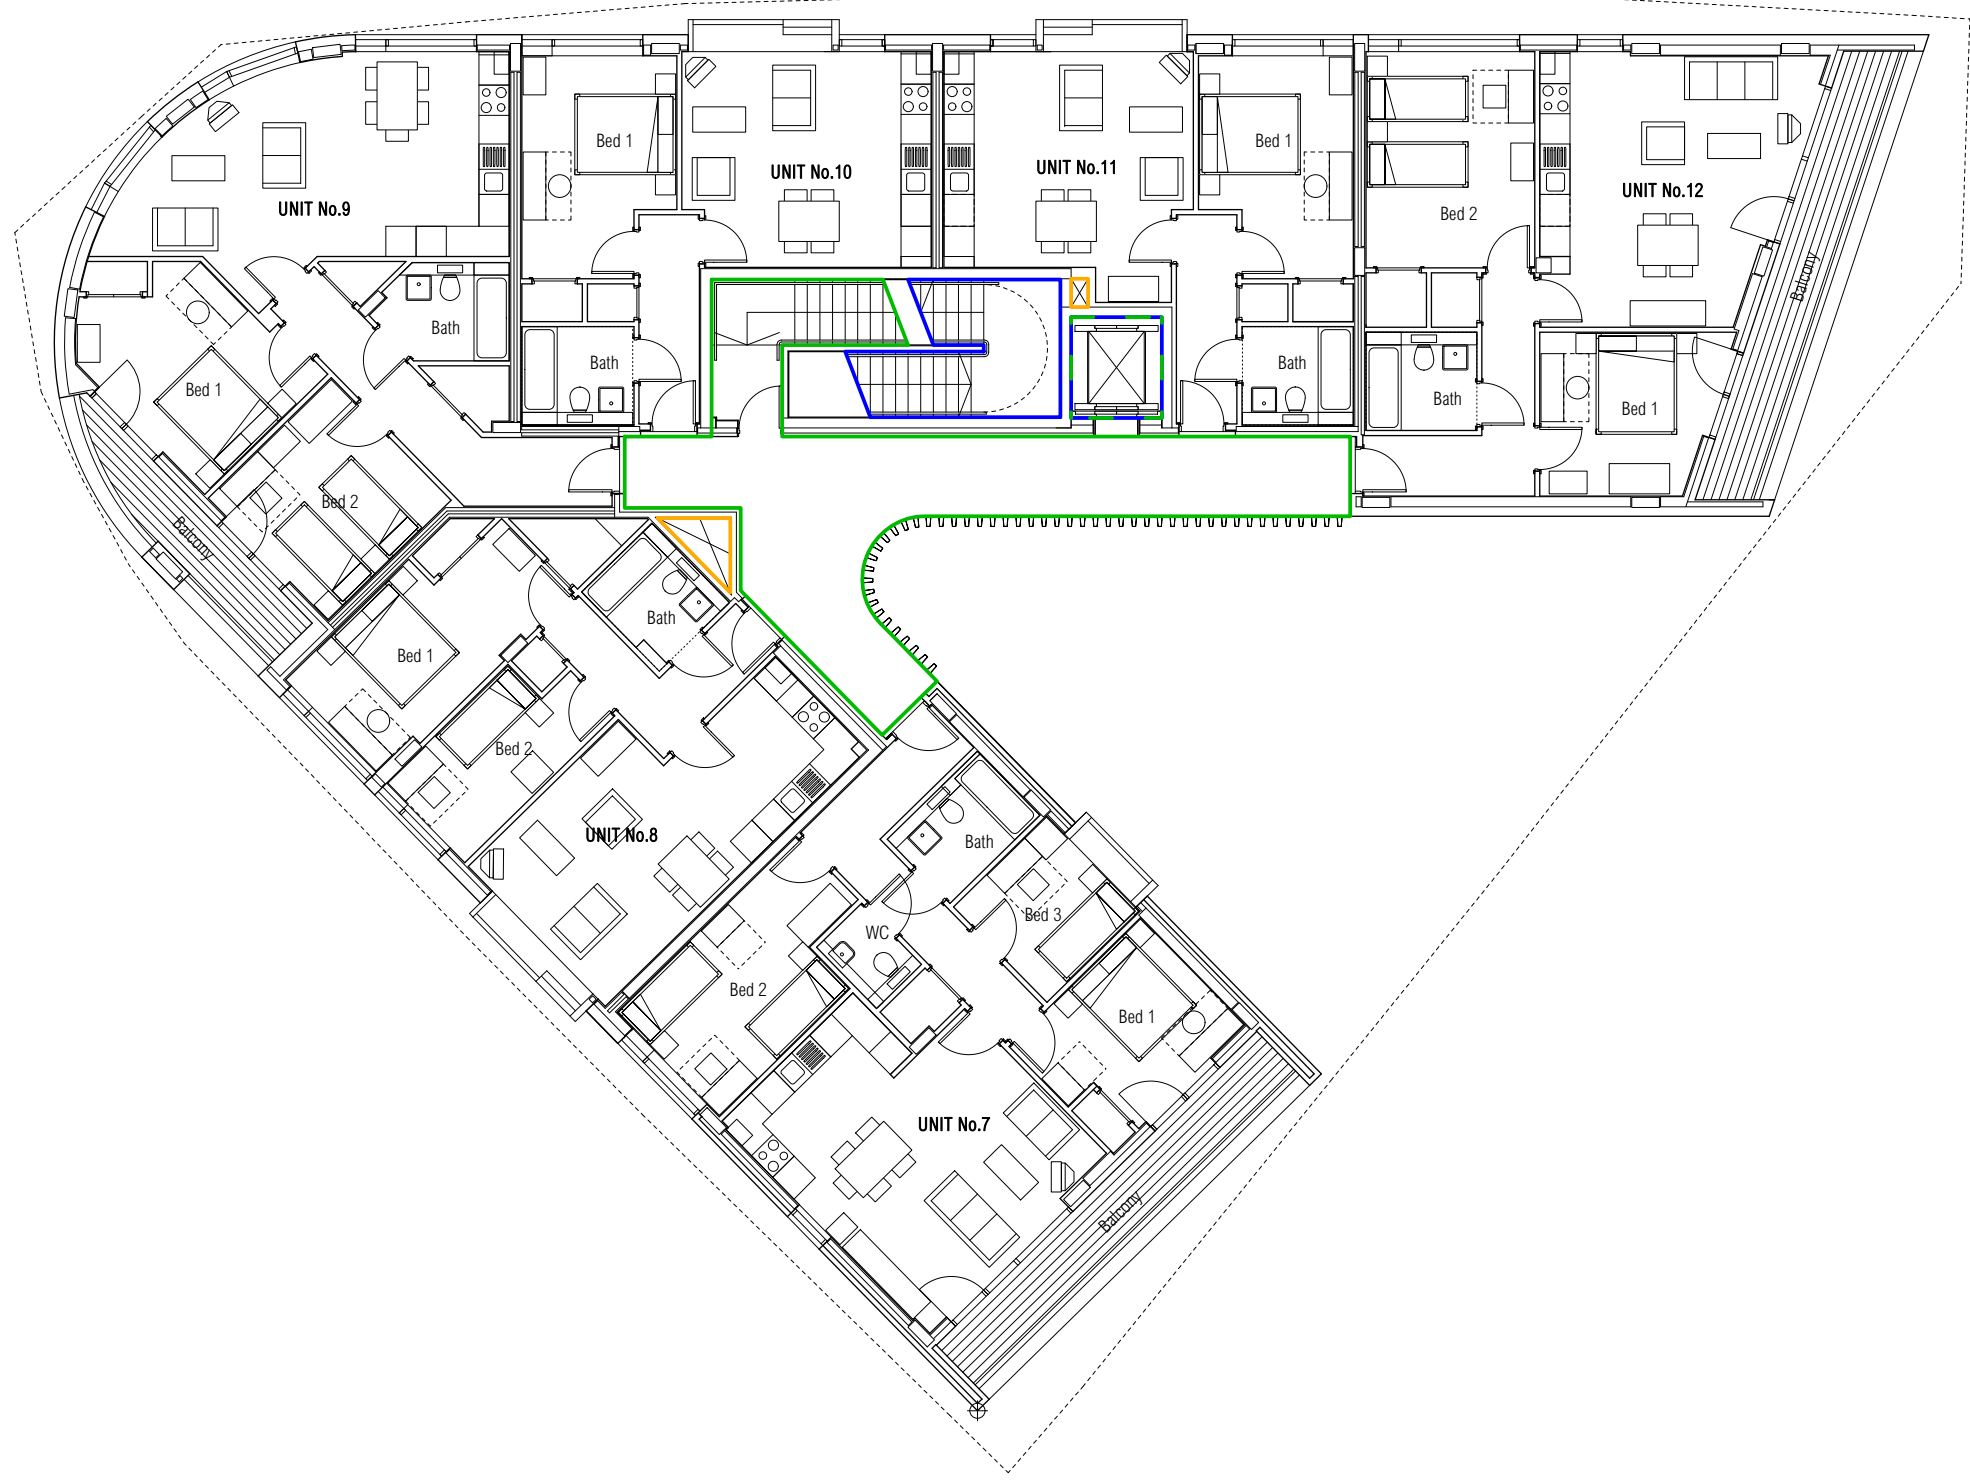

NOTES

- KEY**
- Common parts - Private residential demise
  - Common parts - RSL residential demise
  - Shared Private / RSL demise
  - Management company only



10 May 09	01	Final Issue
02 April 09	00	Information Issue
DATE	REV	DESCRIPTION

**Weston Williamson**  
ARCHITECTS, PROJECT MANAGERS, DESIGN CONSULTANTS

43 Tanner Street  
 London  
 Tel 020 7403 2665  
 Fax 020 7403 2667  
 e-mail  
 team@westonwilliamson.com

PROJECT  
 Gedling Mission Hall Site,  
 Sweeney Crescent

DWG TITLE  
 Second Floor - Conveyance Plan

SCALE 1:75@A1	DATE April 2009	DRAWN SMB	CHECKED SJH
JOB NO 474	DWG NO 2603	REV 01	

