

NOTES

- KEY**
- Common parts - Private residential demise
 - Common parts - RSL residential demise
 - Shared Private / RSL demise
 - Management company only



10 May 09	01	Final Issue
02 April 09	00	Information Issue
DATE	REV	DESCRIPTION



Weston Williamson
ARCHITECTS, PROJECT MANAGERS, DESIGN CONSULTANTS


43 Tanner Street
 London
 Tel 020 7403 2665
 Fax 020 7403 2667
 e-mail
 team@westonwilliamson.com

PROJECT
 Gedling Mission Hall Site,
 Sweeney Crescent

DWG TITLE
 Third Floor - Conveyance Plan

SCALE 1:75 @ A1	DATE April 2009	DRAWN SMB	CHECKED SJH
JOB NO 474	DWG NO 2604	REV 01	

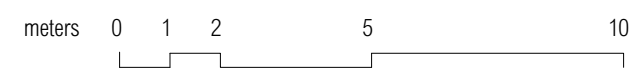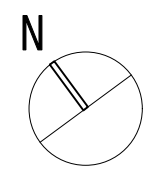

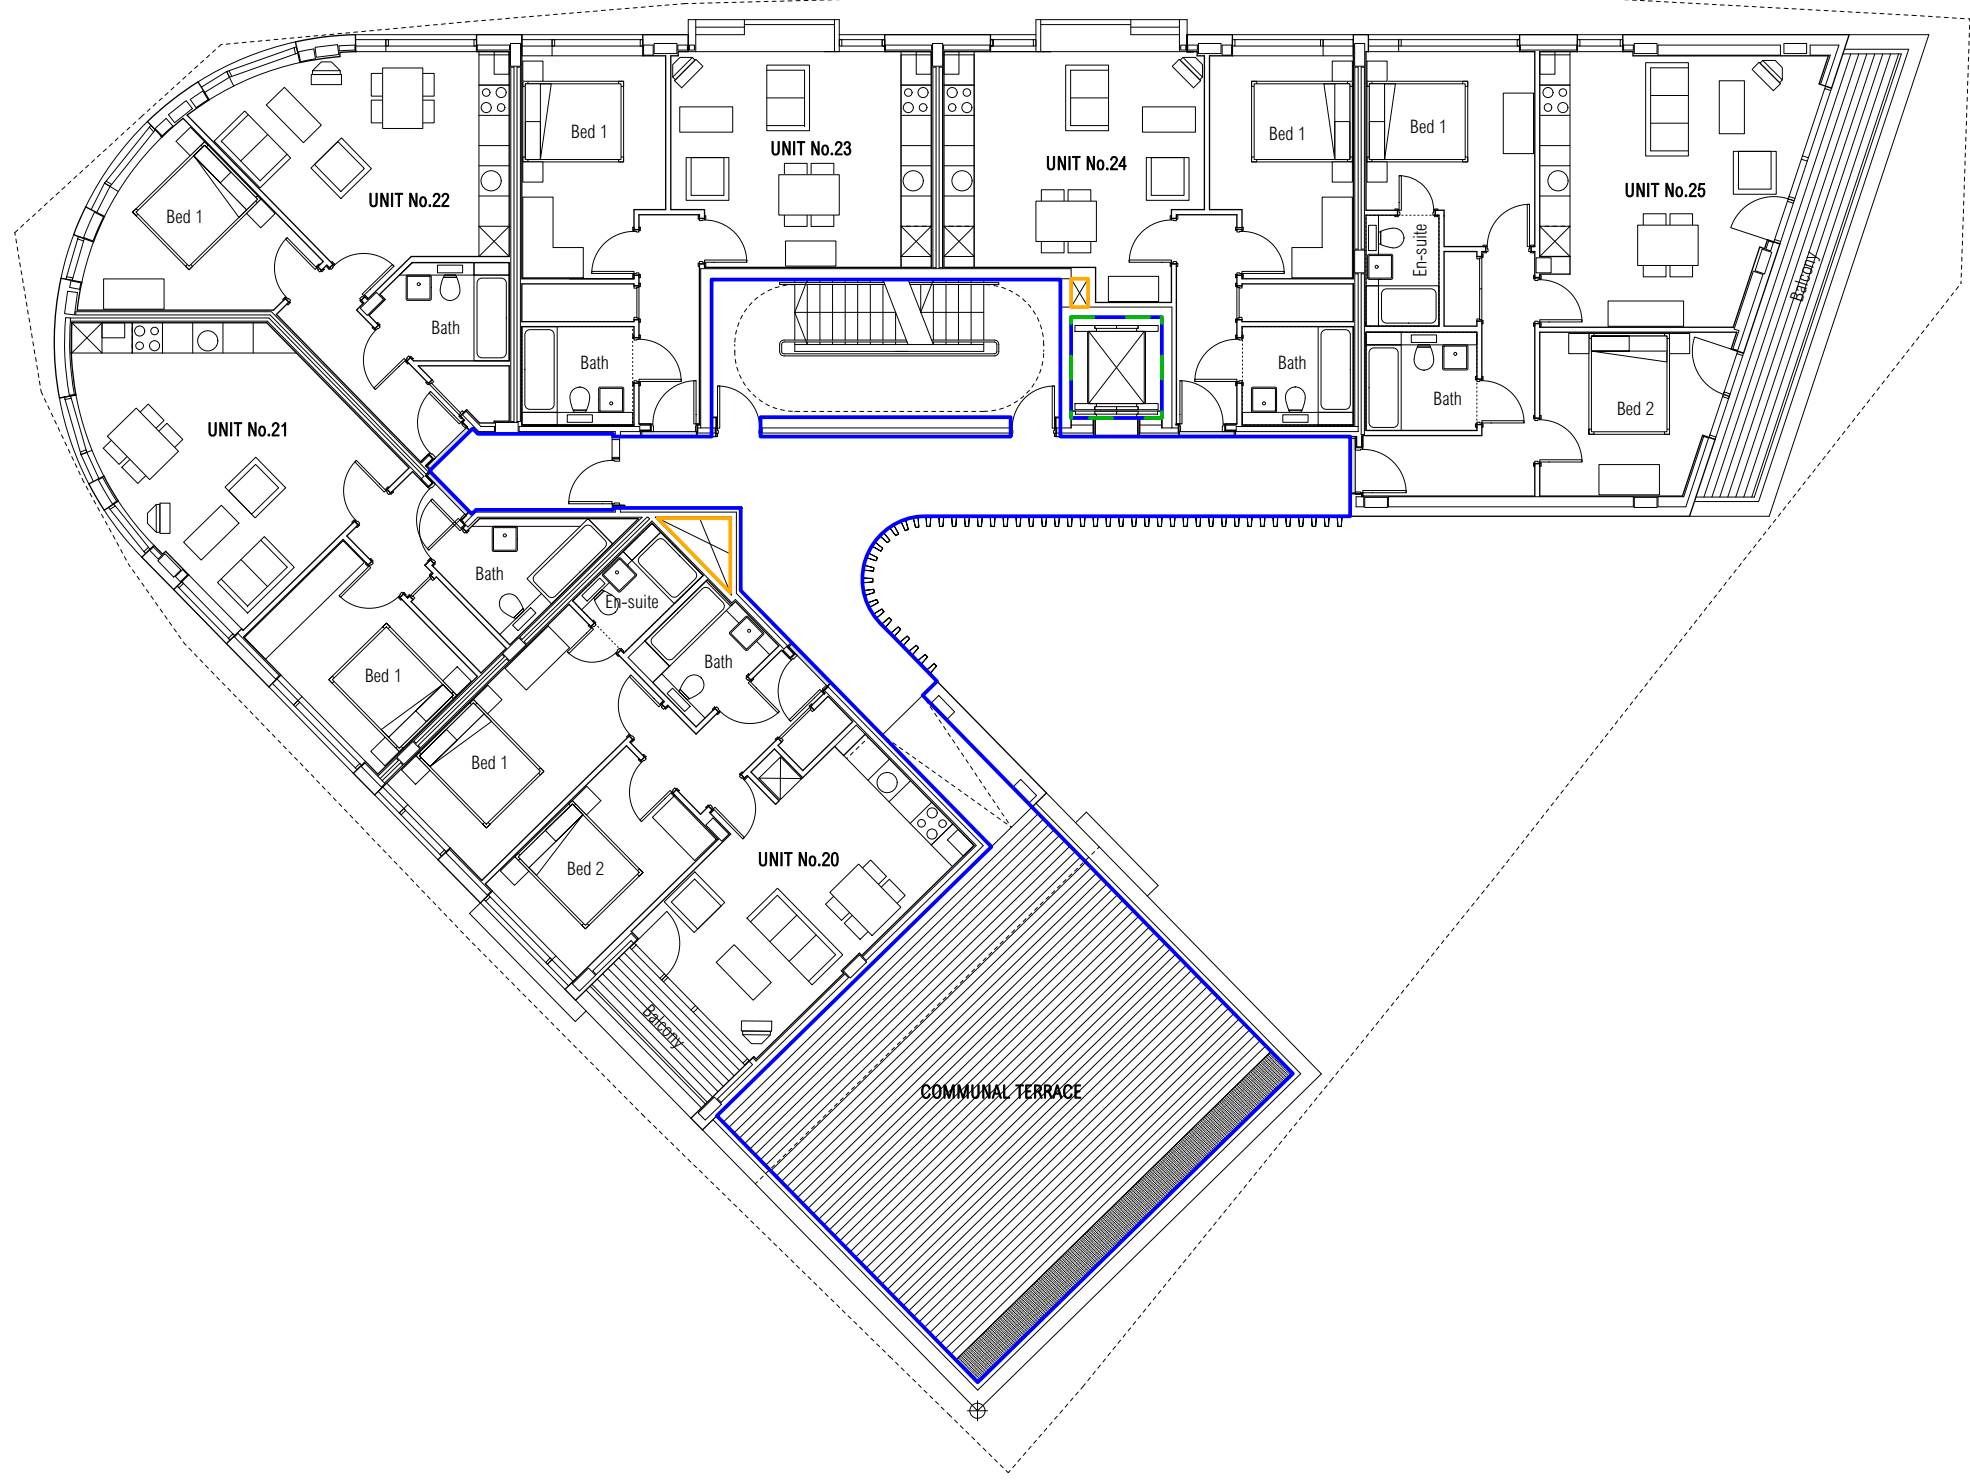

NOTES

- KEY**
- Common parts - Private residential demise
 - Common parts - RSL residential demise
 - Shared Private / RSL demise
 - Management company only



10 May 09	01	Final Issue
02 April 09	00	Information Issue
DATE	REV	DESCRIPTION



Weston Williamson
ARCHITECTS, PROJECT MANAGERS, DESIGN CONSULTANTS


43 Tanner Street
 London
 Tel 020 7403 2665
 Fax 020 7403 2667
 e-mail
 team@westonwilliamson.com

PROJECT
 Gedling Mission Hall Site,
 Sweeney Crescent

DWG TITLE
 Fourth Floor - Conveyance Plan

SCALE 1:75 @ A1	DATE April 2009	DRAWN SMB	CHECKED SJH
JOB NO 474	DWG NO 2605	REV 01	

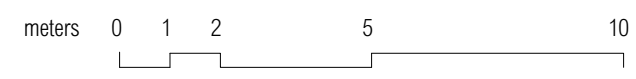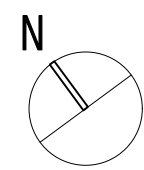

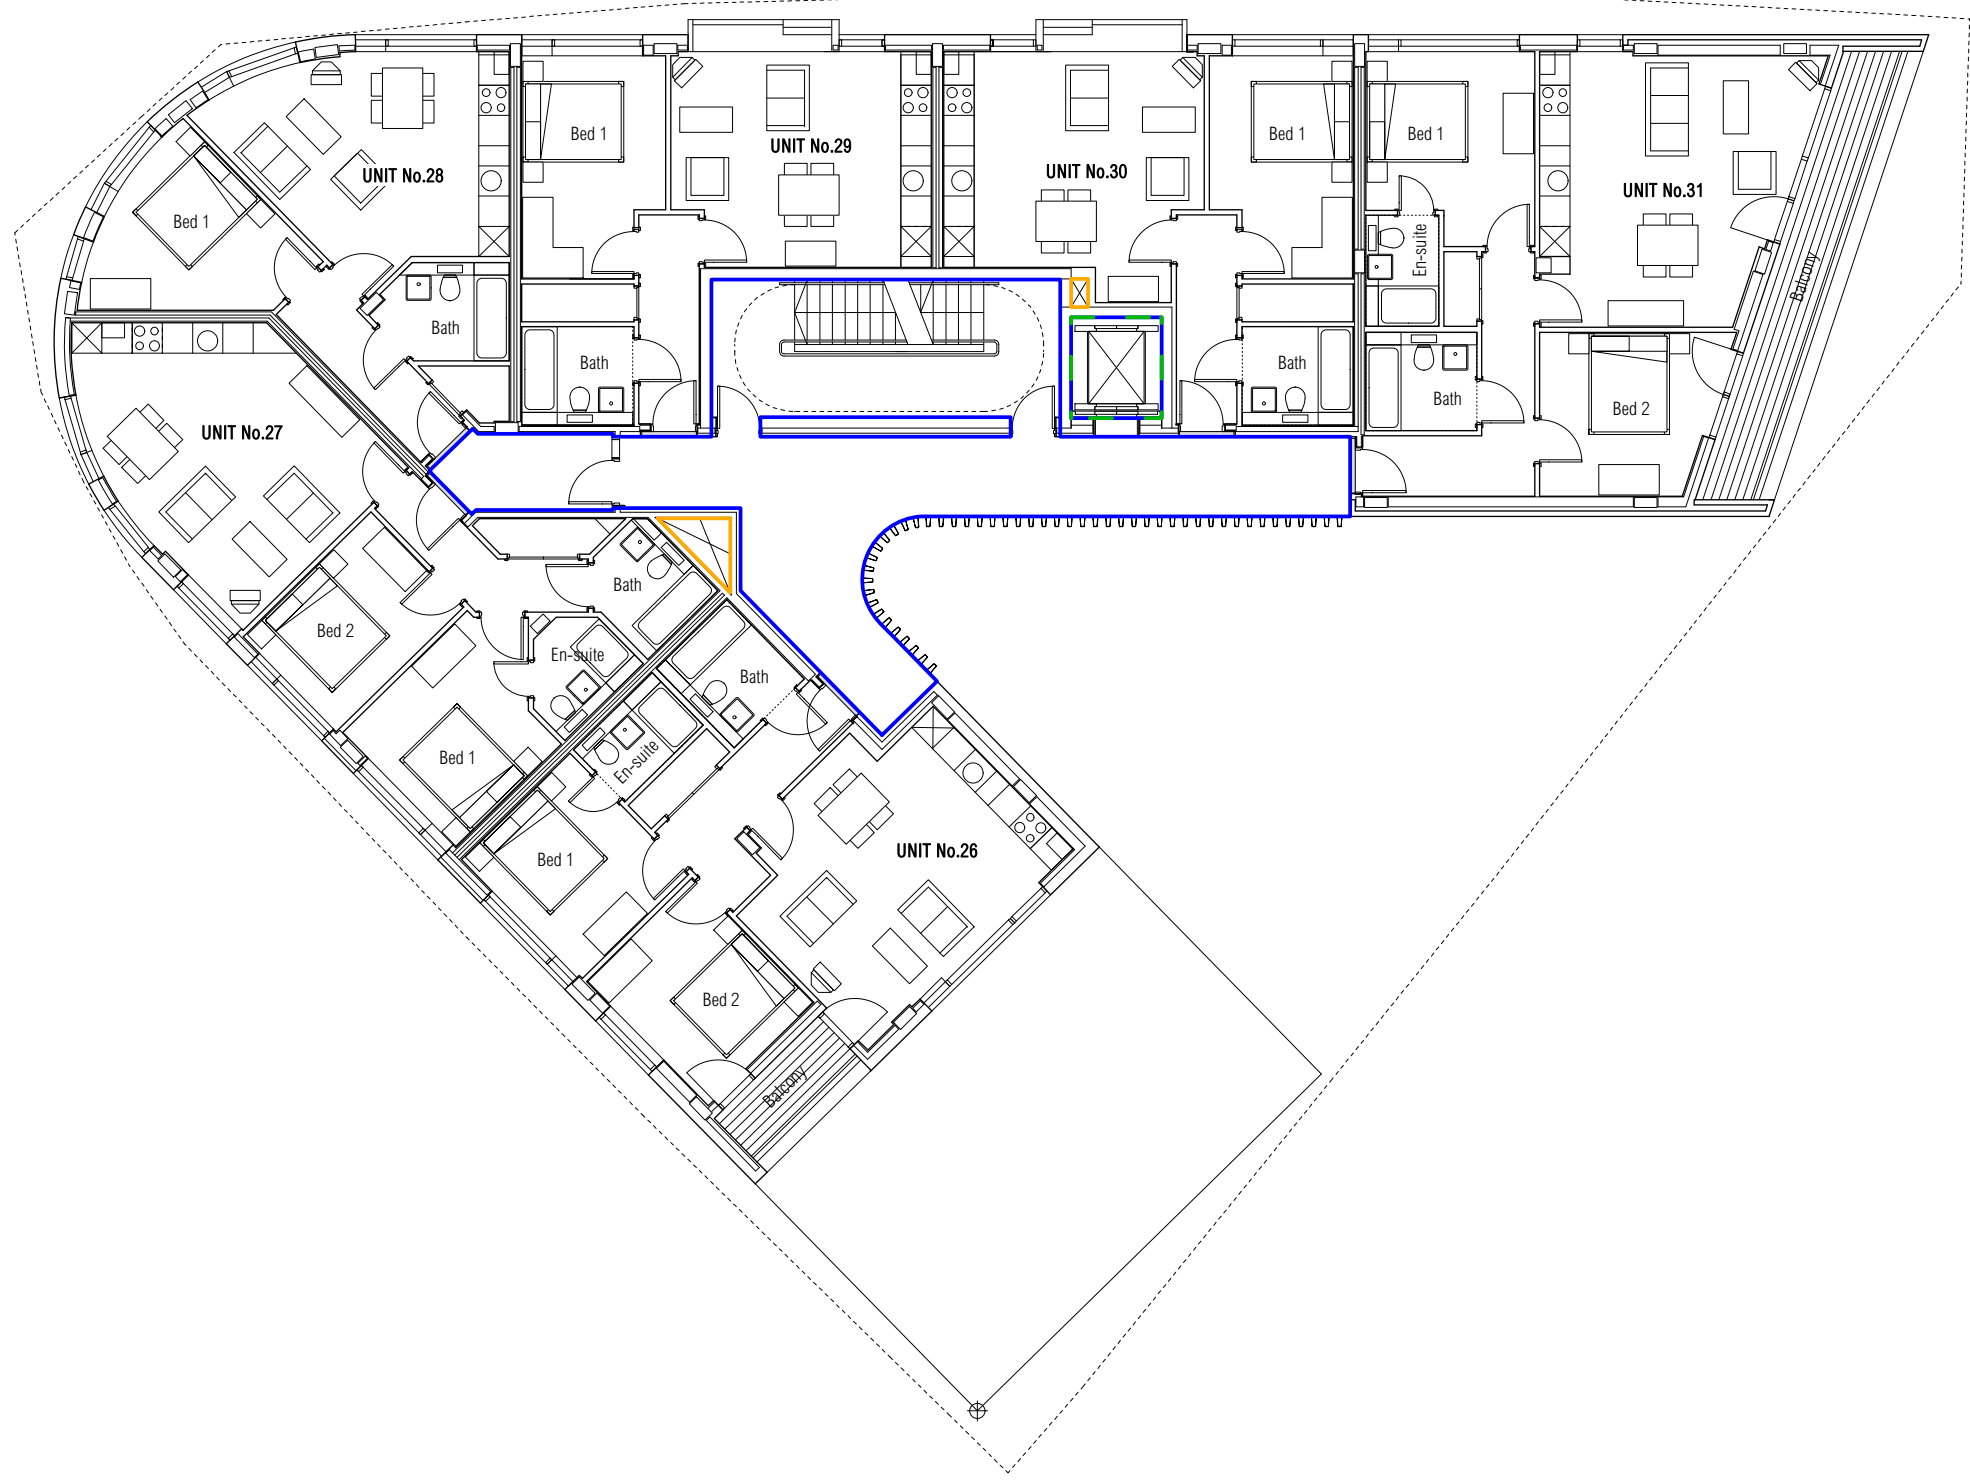

NOTES

- KEY**
- Common parts - Private residential demise
 - Common parts - RSL residential demise
 - Shared Private / RSL demise
 - Management company only



10 May 09	01	Final Issue
02 April 09	00	Information Issue
DATE	REV	DESCRIPTION



Weston Williamson
ARCHITECTS, PROJECT MANAGERS, DESIGN CONSULTANTS


43 Tanner Street
 London
 Tel 020 7403 2665
 Fax 020 7403 2667
 e-mail
 team@westonwilliamson.com

PROJECT
 Gedling Mission Hall Site,
 Sweeney Crescent

DWG TITLE
 Fifth Floor - Conveyance Plan

SCALE 1:75 @ A1	DATE April 2009	DRAWN SMB	CHECKED SJH
JOB NO 474	DWG NO 2606	REV 01	

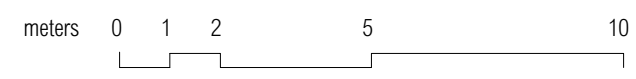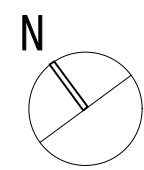

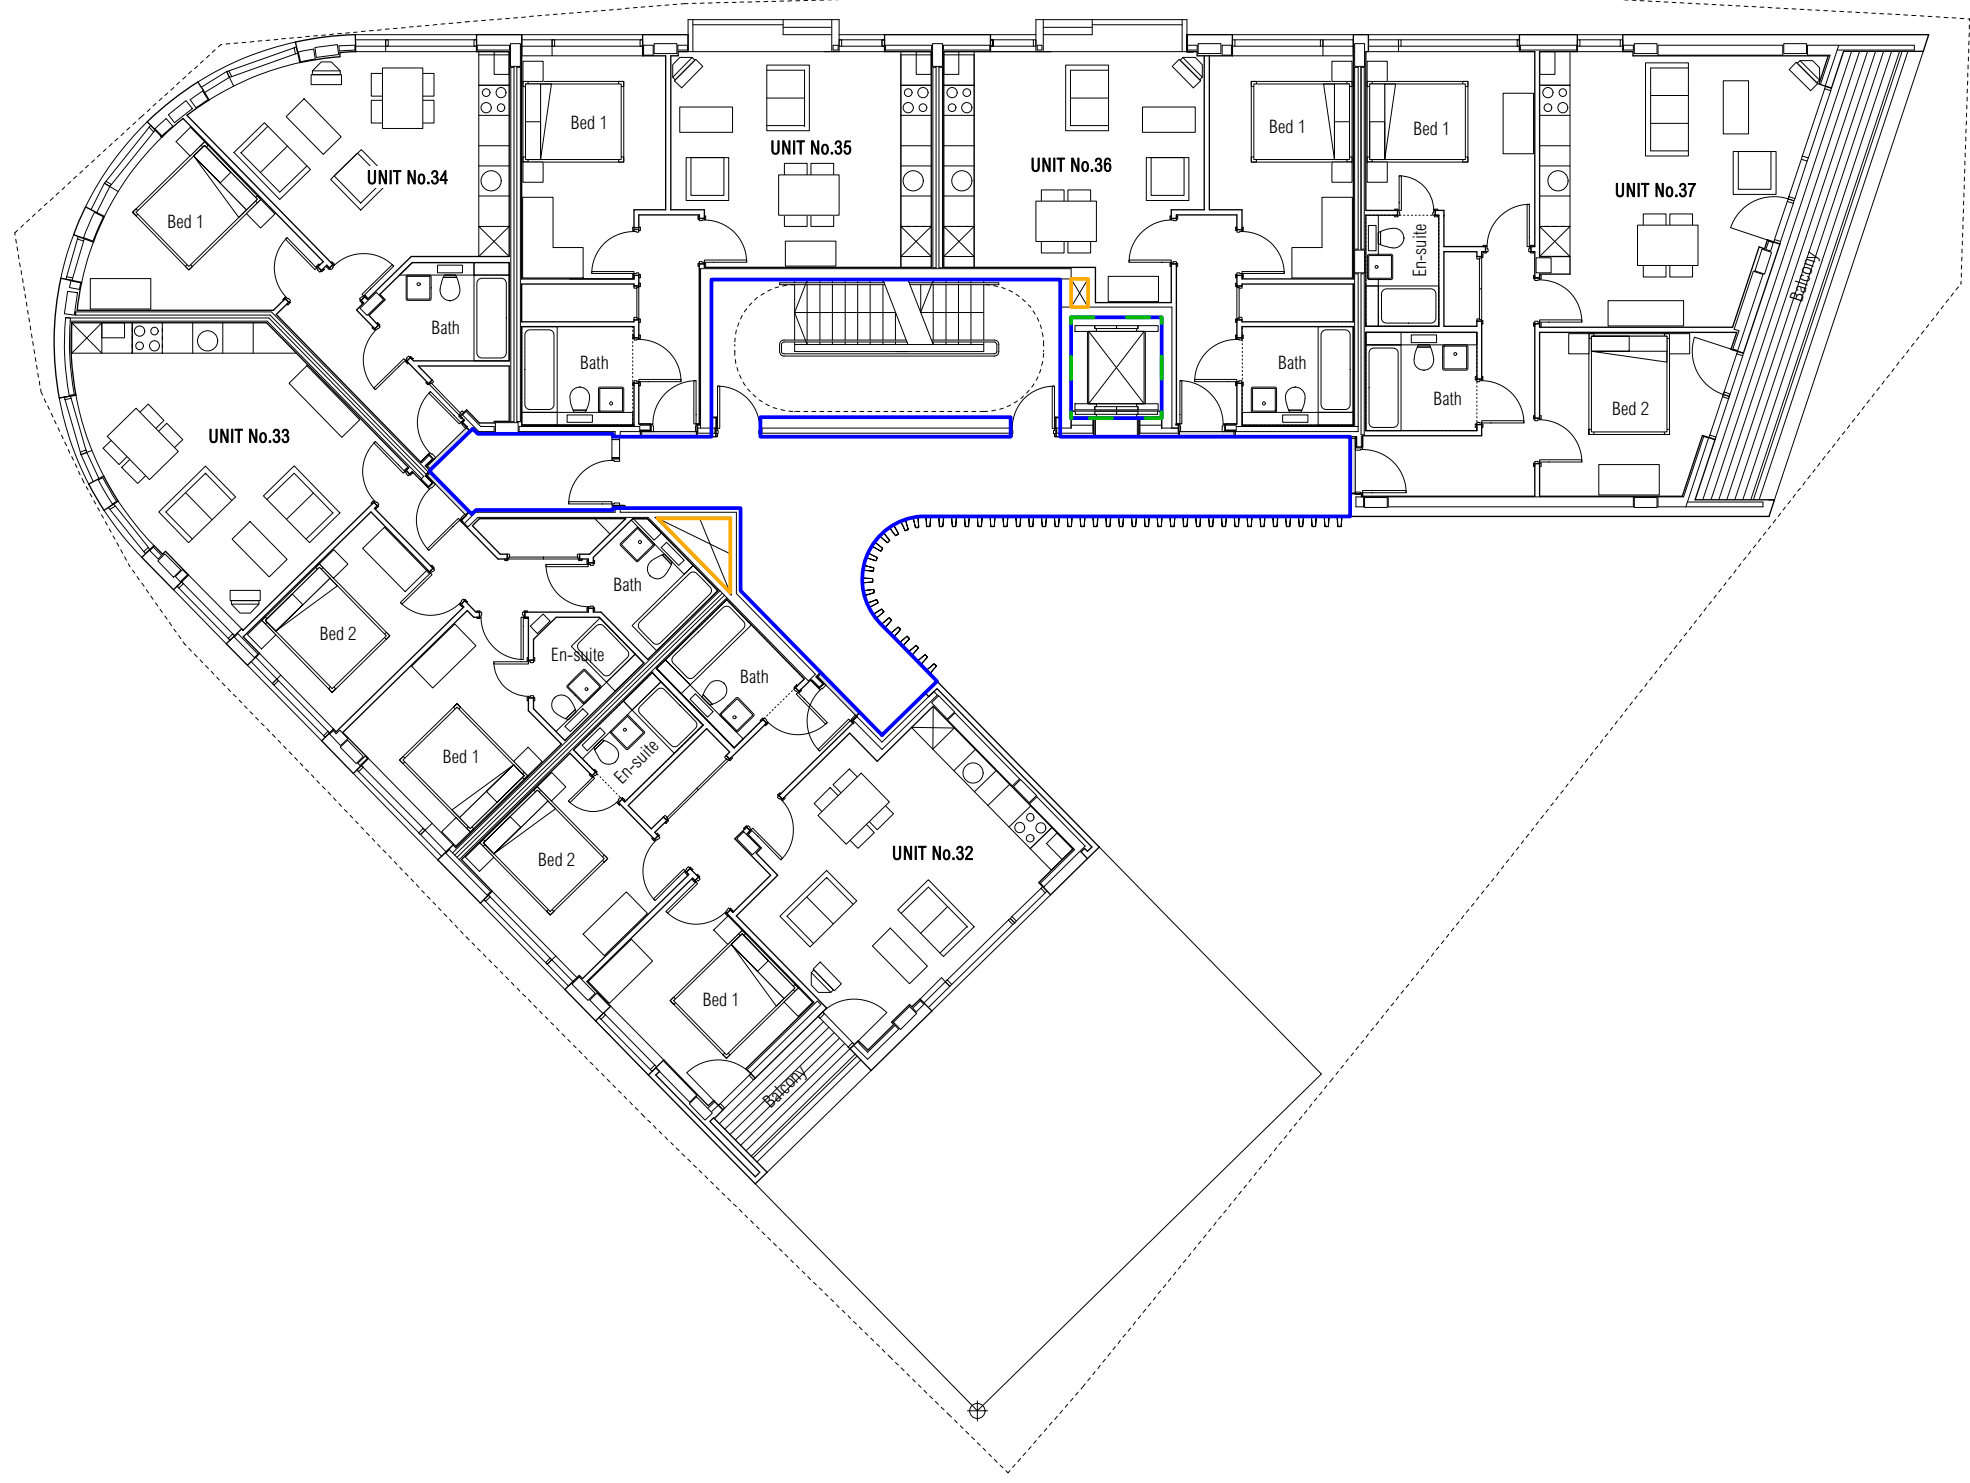

NOTES

- KEY**
- Common parts - Private residential demise
 - Common parts - RSL residential demise
 - Shared Private / RSL demise
 - Management company only



10 May 09	01	Final Issue
02 April 09	00	Information Issue
DATE	REV	DESCRIPTION



Weston Williamson
ARCHITECTS, PROJECT MANAGERS, DESIGN CONSULTANTS


43 Tanner Street
 London
 Tel 020 7403 2665
 Fax 020 7403 2667
 e-mail
 team@westonwilliamson.com

PROJECT
 Gedling Mission Hall Site,
 Sweeney Crescent

DWG TITLE
 Sixth Floor - Conveyance Plan

SCALE 1:75 @ A1	DATE April 2009	DRAWN SMB	CHECKED SJH
JOB NO 474	DWG NO 2607	REV 01	

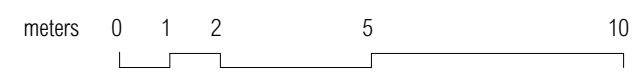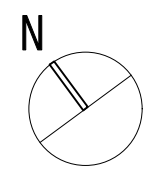

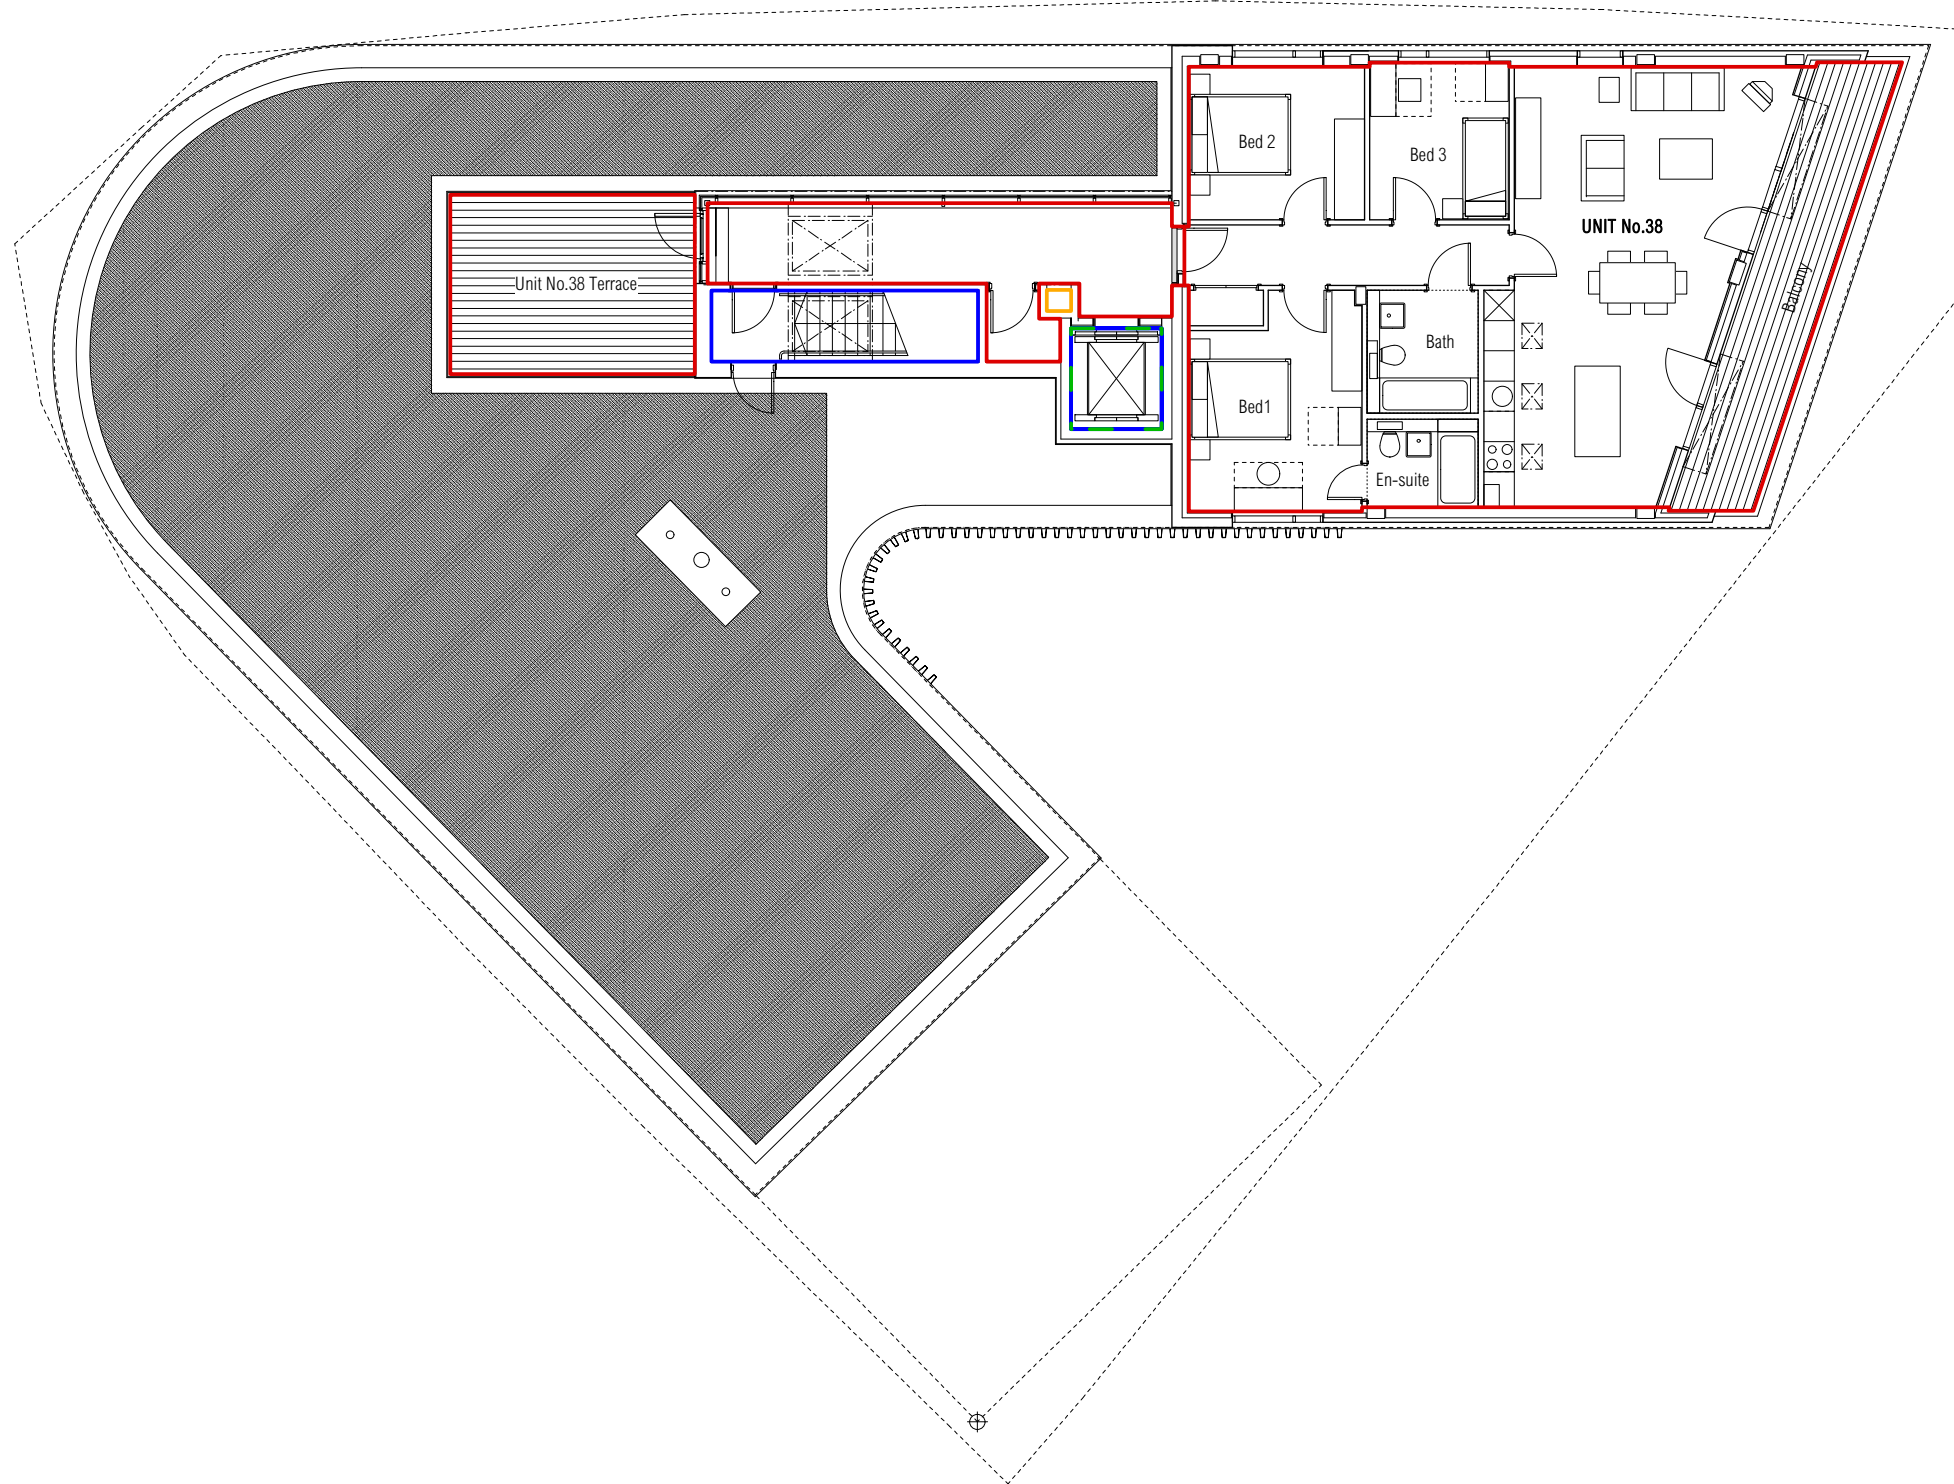

NOTES

- KEY**
- Private residential unit
 - Common parts - Private residential demise
 - Common parts - RSL residential demise
 - Shared Private / RSL demise
 - Management company only



6 August 09	02	Final Issue
21 April 09	01	Final Issue
02 April 09	00	Information Issue
DATE	REV	DESCRIPTION

Weston Williamson

ARCHITECTS, PROJECT MANAGERS, DESIGN CONSULTANTS

43 Tanner Street
London
Tel 020 7403 2665
Fax 020 7403 2667
e-mail
team@westonwilliamson.com

PROJECT
Gedling Mission Hall Site,
Sweeney Crescent

DWG TITLE
Flat 38 - Conveyance Plan

SCALE 1:75 @ A1	DATE April 2009	DRAWN SMB	CHECKED SJH
JOB NO 474	DWG NO 2648	REV 02	

