


0m 5m 10m

DO NOT scale from this drawing especially if viewed in PDF format.

Revision details: -
Rev x - xx/xx/xx
xx

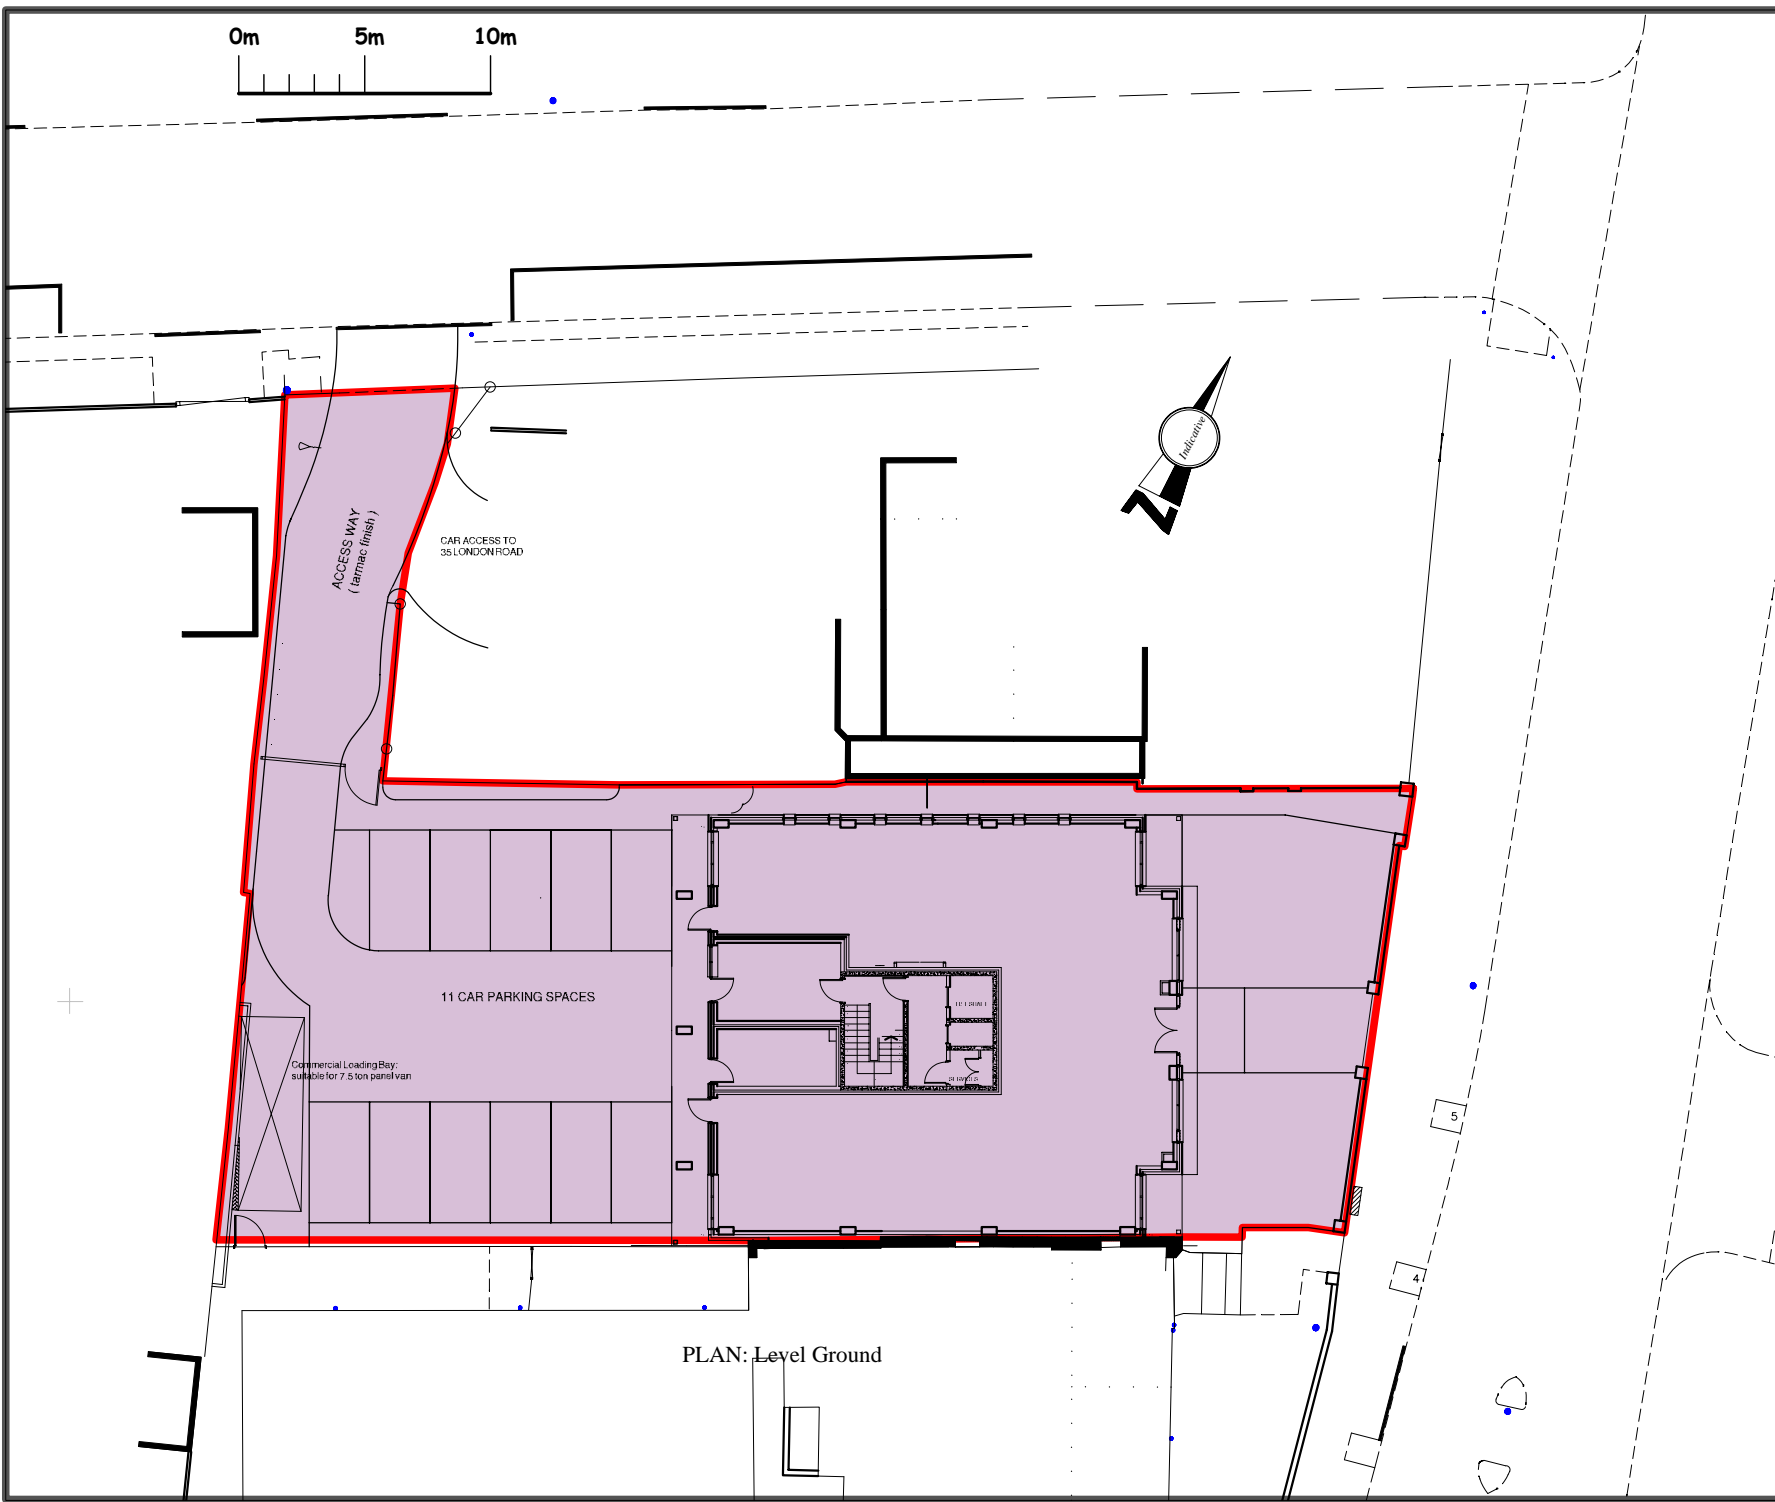

BUXTON

Buxton Homes
Wavel House, 34 Westway
Caterham Surrey CR3 5TP
Tel 01883 346930 Fax 348238
www.buxtonhomes.co.uk
bhse@buxtonhomes.co.uk

Site reference

33 London Road
Bromley, Kent. BR1 1DG

Drwg title

Site layout plan

Scale printed on A4 **1:300**


Drwg # **s354 / M001**

Revision -

Date drawn **15/10/08** Initial **PAD**

PLAN: Level Ground

0m 5m 10m

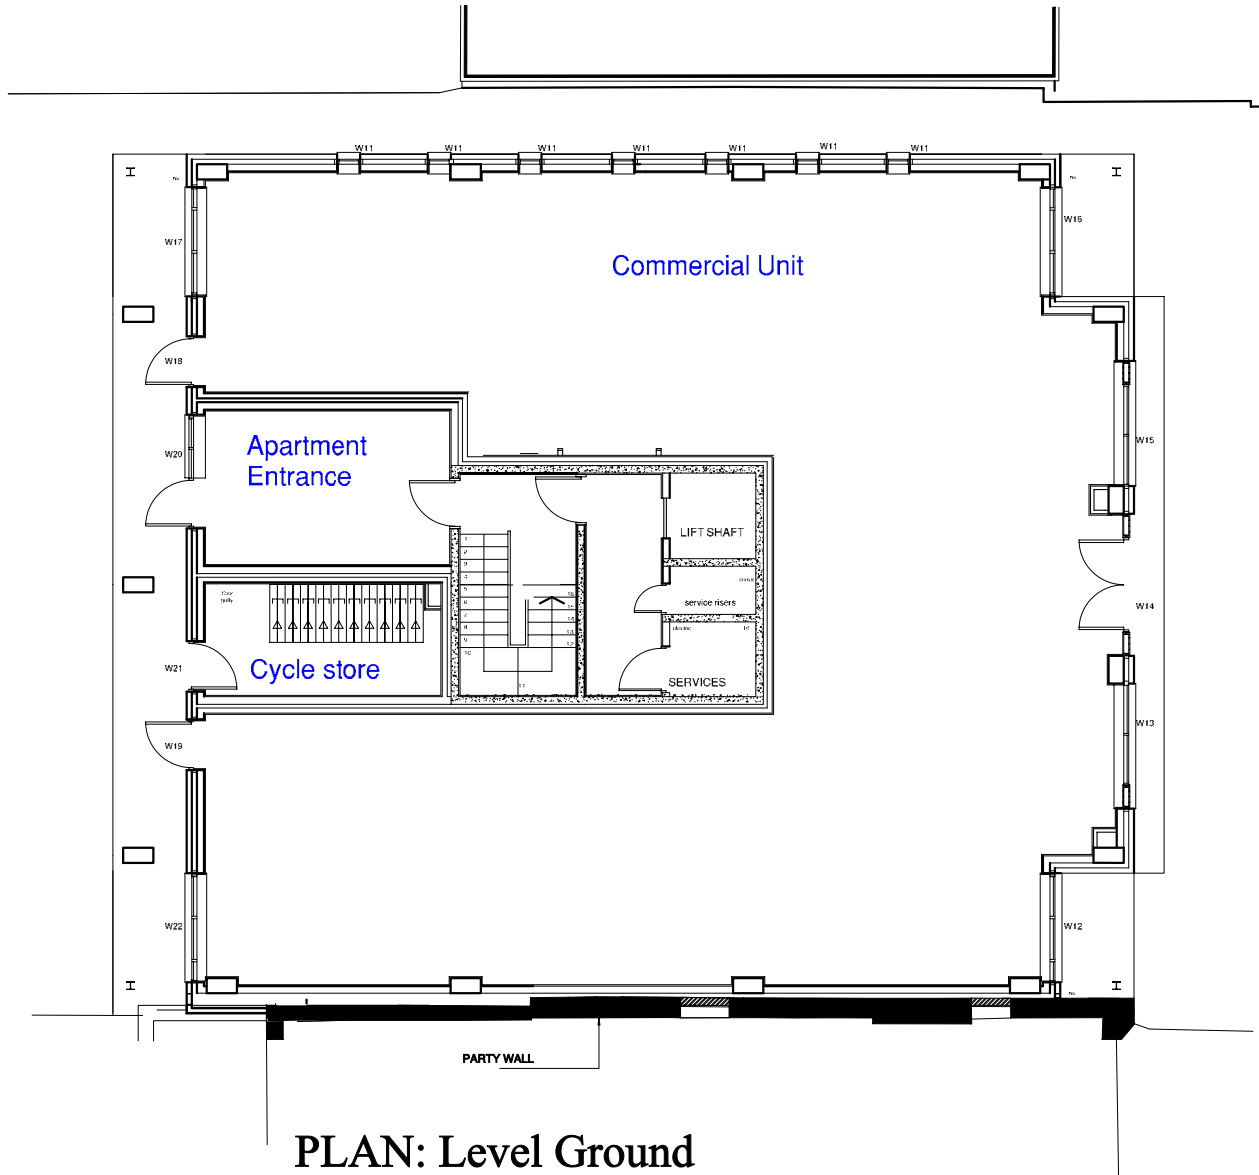

PLAN: Level Ground

DO NOT scale from this drawing especially if viewed in PDF format.

Revision details: -
Rev x - xx/xx/xx
xx

BUXTON

Buxton Homes
Wavel House, 34 Westway
Caterham Surrey CR3 5TP
Tel 01883 346930 Fax 348238
www.buxtonhomes.co.uk
bhse@buxtonhomes.co.uk

Site reference

33 London Road
Bromley, Kent BR1 1DG

Drwg title

Ground floor plan


Scale printed on A4: **1:150**

Drwg # **s354 / M002**

Revision -

Date drawn **17/10/08** Initial **PAD**

0m 5m 10m

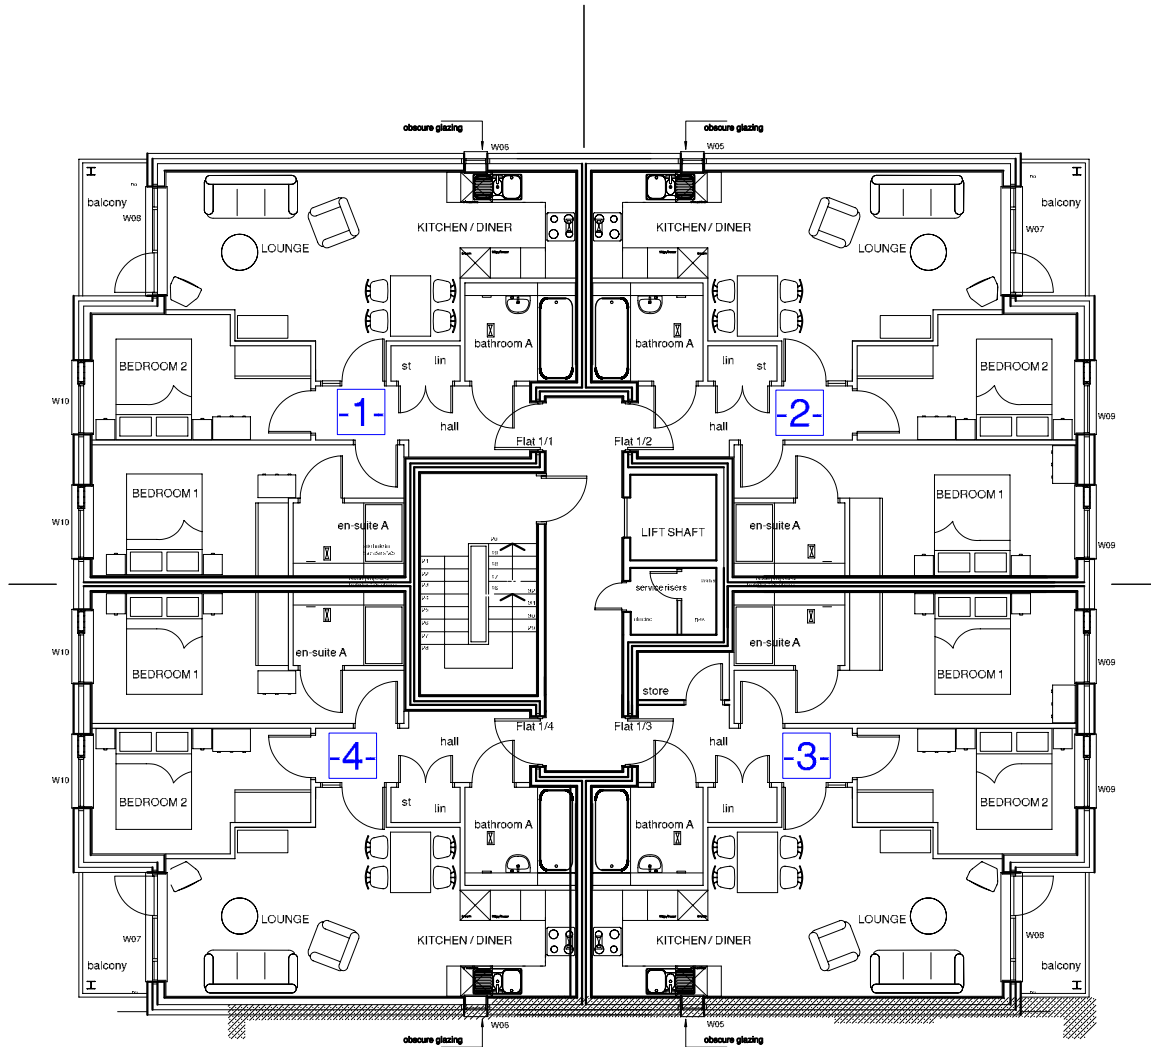

PLAN: Level 1

DO NOT scale from this drawing especially if viewed in PDF format.

Revision details: -

Rev x - xx/xx/xx
xx

BUXTON

Buxton Homes
Wavel House, 34 Westway
Caterham Surrey CR3 5TP

Tel 01883 346930 Fax 348238

www.buxtonhomes.co.uk
bhse@buxtonhomes.co.uk

Site reference

33 London Road

Bromley, Kent BR1 1DG

Drwg title

First floor plan

Scale printed on A4: 1:150

Drwg # s354 / M003

Revision -


Date drawn 17/10/08 Initial PAD

0m 5m 10m



DO NOT scale from this drawing especially if viewed in PDF format.

Revision details: -
Rev x - xx/xx/xx
xx

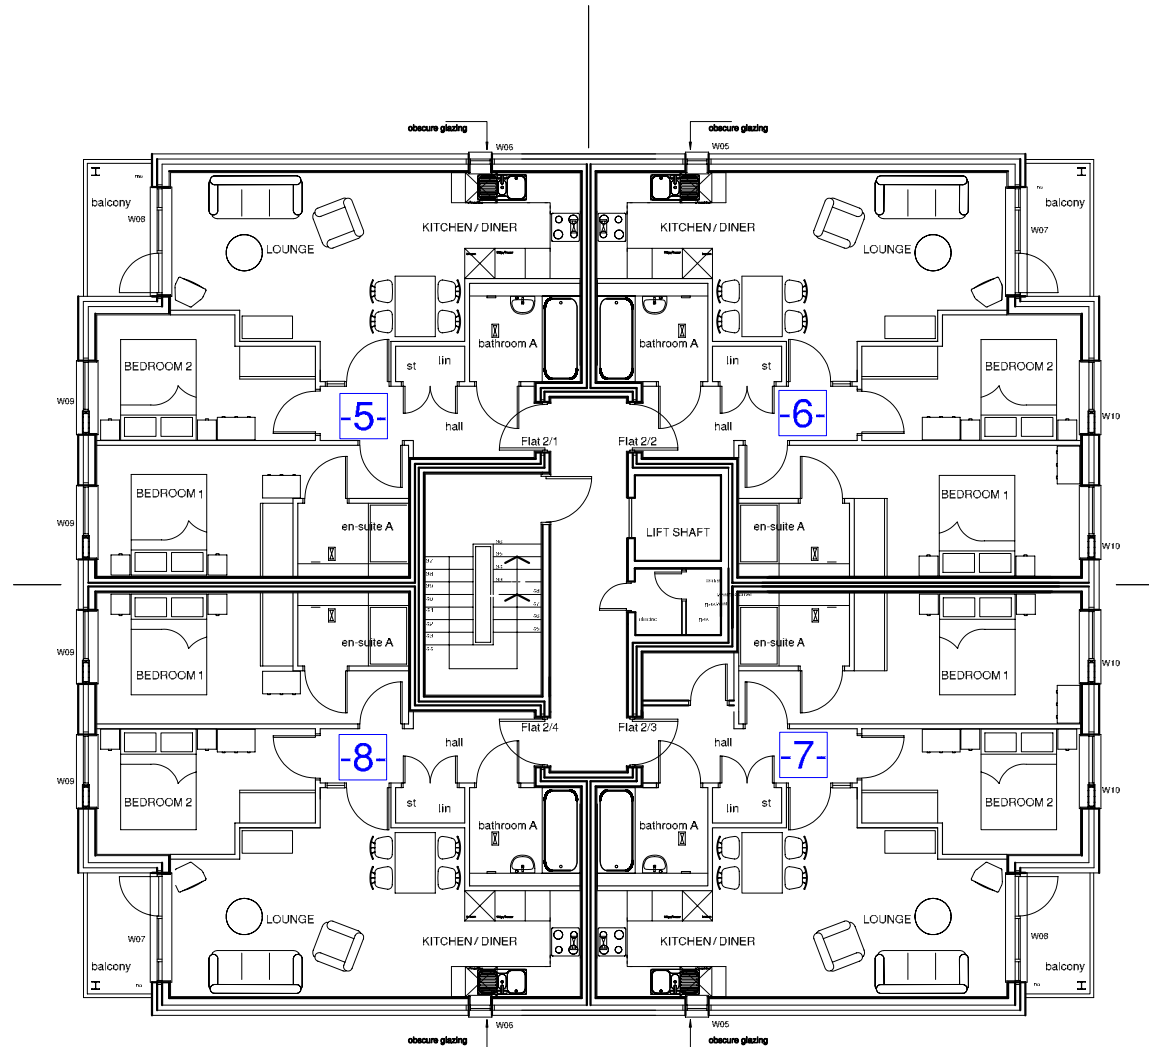

PLAN: Level 2

BUXTON

Buxton Homes
Wavel House, 34 Westway
Caterham Surrey CR3 5TP

Tel 01883 346930 Fax 348238

www.buxtonhomes.co.uk
bhse@buxtonhomes.co.uk

Site reference

33 London Road

Bromley, Kent BR1 1DG

Drwg title

Second floor plan


Scale printed on A4: 1:150

Drwg # s354 / M004

Revision -


Date drawn 17/10/08 Initial PAD

0m 5m 10m

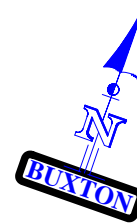

DO NOT scale from this drawing especially if viewed in PDF format.

Revision details: -
 Rev x - xx/xx/xx
 xx

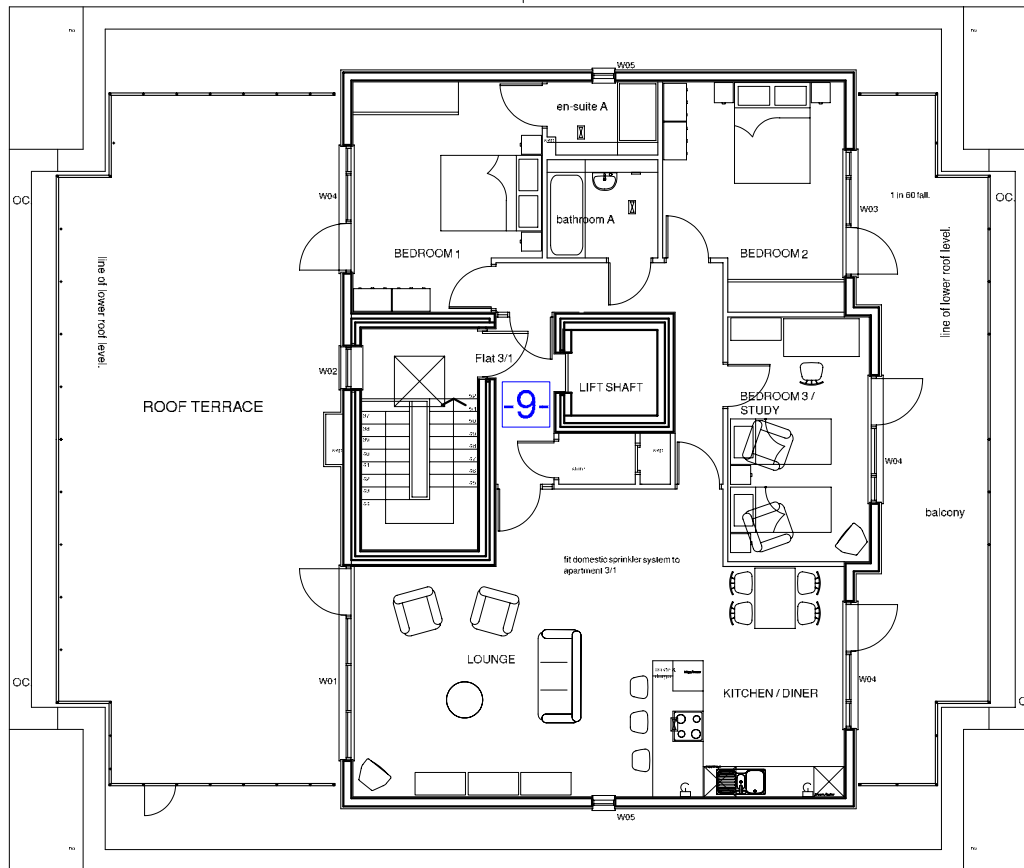

PLAN: Level 3

BUXTON

Buxton Homes
 Wavel House, 34 Westway
 Caterham Surrey CR3 5TP
 Tel 01883 346930 Fax 348238
 www.buxtonhomes.co.uk
 bhse@buxtonhomes.co.uk

Site reference

33 London Road

Bromley, Kent BR1 1DG

Drwg title

Third floor plan - Penthouse

Scale printed on A4: **1:150**

Drwg # **s354 / M005**

Revision -

Date drawn **17/10/08** Initial **PAD**